


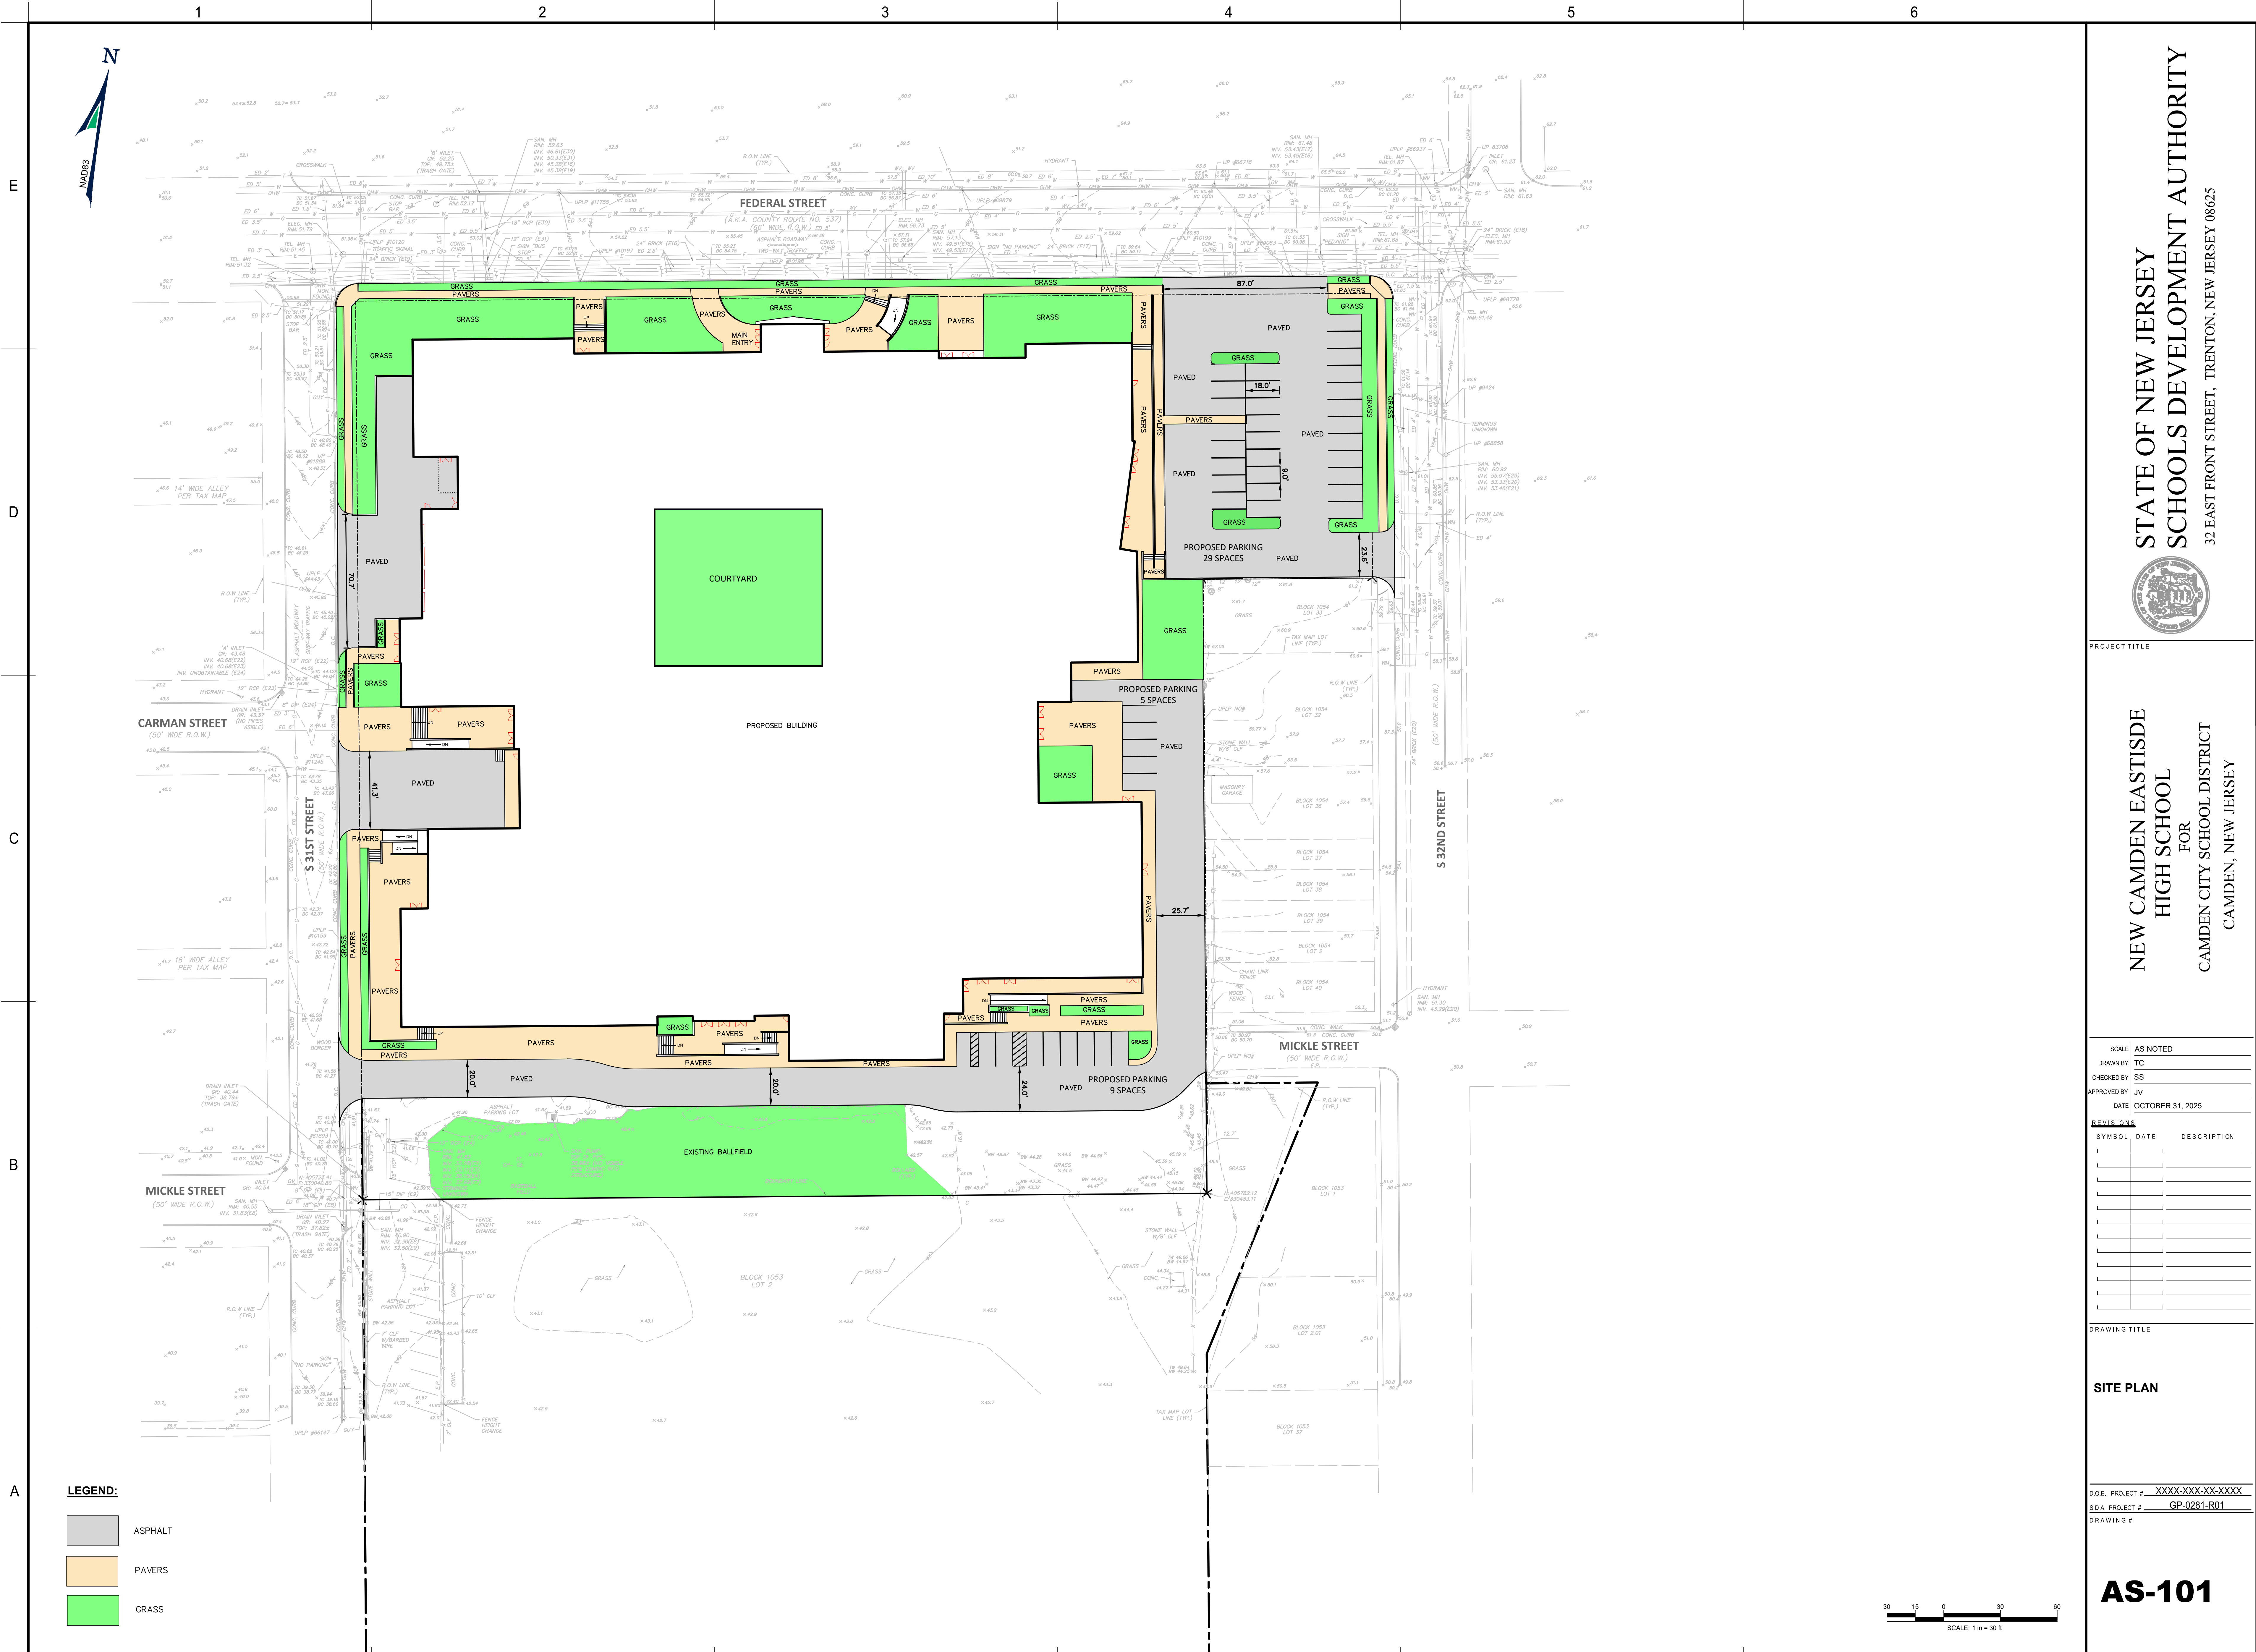

STATE OF NEW JERSEY
SCHOOLS DEVELOPMENT AUTHORITY
32 EAST FRONT STREET, TRENTON, NEW JERSEY 08625



PROJECT TITLE

NEW CAMDEN EASTSIDE
HIGH SCHOOL
FOR
CAMDEN CITY SCHOOL DISTRICT
CAMDEN, NEW JERSEY

SCALE	AS NOTED
DRAWN BY	TC
CHECKED BY	SS
APPROVED BY	JV
DATE	OCTOBER 31, 2025

REVISIONS	
SYMBOL	DESCRIPTION

DRAWING TITLE

SITE PLAN

D.O.E. PROJECT # XXXX-XXX-XX-XXXX
S.D.A. PROJECT # GP-0281-R01
DRAWING #

AS-101