



1 P/V/D LOCATION PLAN - BASEMENT
SCALE: 1/4" = 1'-0"

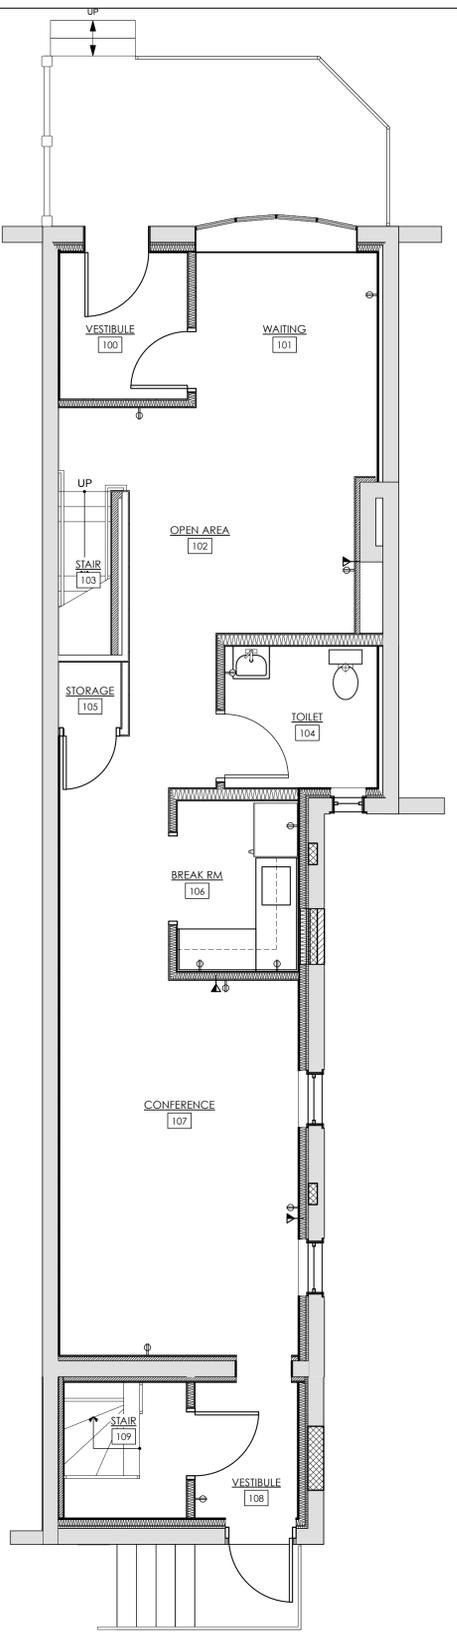


2 P/V/D LOCATION PLAN - FIRST FLOOR
SCALE: 1/4" = 1'-0"

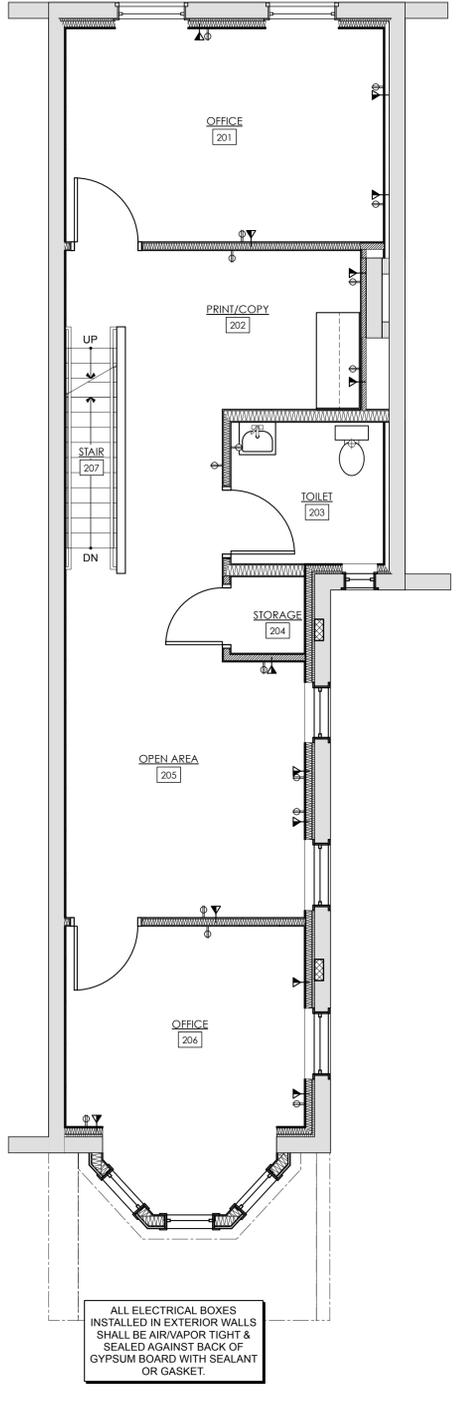

3 P/V/D LOCATION PLAN - SECOND FLOOR
SCALE: 1/4" = 1'-0"


ALL ELECTRICAL BOXES
INSTALLED IN EXTERIOR WALLS
SHALL BE AIR/VAPOR TIGHT &
SEALED AGAINST BACK OF
GYPSUM BOARD WITH SEALANT
OR GASKET.

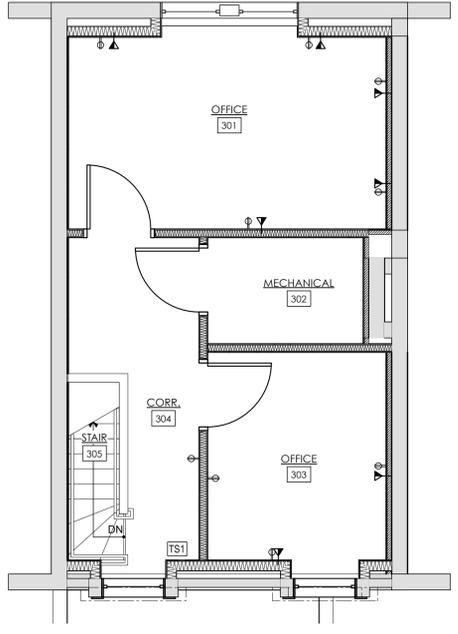

4 P/V/D LOCATION PLAN - THIRD FLOOR
SCALE: 1/4" = 1'-0"

- P/V/D LOCATION PLAN LEGEND**
- ⊕ NEW DUPLEX POWER RECEPTACLE
= HEIGHT ABOVE FINISHED FLOOR
 - ⊕ NEW QUADRAPLEX POWER RECEPTACLE
 - ▽ NEW DATA RECEPTACLE
(#) = NUMBER OF RJ45 TERMINATIONS
 - ⊕ FLOOR POWER RECEPTACLE
 - UNDERFLOOR ELECTRICAL RACEWAY (CONNECTRAC)
 - TV AV DISPLAY ELECTRICAL/DATA BOX LOCATION
= HEIGHT ABOVE FINISHED FLOOR
(#) = NUMBER OF RJ45 TERMINATIONS
 - CR CARD READER

- P/V/D LOCATION PLAN GENERAL NOTES**
1. THIS DRAWING IS INTENDED FOR LOCATION OF POWER & VOICE/DATA RECEPTACLES. SEE ELECTRICAL ENGINEERING DRAWINGS FOR MORE INFORMATION.
 2. ALL POWER AND DATA DIMENSIONS ARE TO THE CENTERLINE OF OUTLET / DEVICE OR THE CENTERLINE OF OUTLET / DEVICE CLUSTER GROUP.
 3. G.C. & ELECTRICAL CONTRACTOR TO COORDINATE AV REQUIREMENTS & EQUIPMENT WITH OWNER.
 4. FINAL P/V/D RECEPTACLE LOCATIONS TO BE COORDINATED WITH TENANT FURNITURE PLAN.
 5. OUTLETS SHOWN BACK-TO-BACK ON PARTITION WALLS SHALL BE OFFSET 1'-0" MINIMUM OR MOUNTED AT DIFFERENT HEIGHTS IF INDICATED.
 6. ALL ELECTRICAL BOXES INSTALLED IN EXTERIOR WALLS SHALL BE AIR/VAPOR TIGHT & SEALED AGAINST BACK OF GYPSUM BOARD WITH SEALANT OR GASKET.

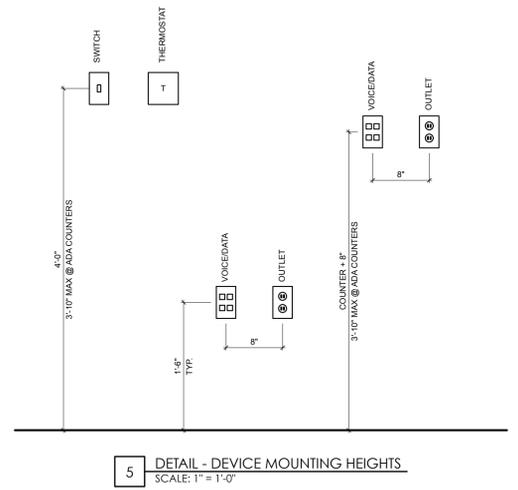

5 DETAIL - DEVICE MOUNTING HEIGHTS
SCALE: 1" = 1'-0"



ALL DOCUMENTS PREPARED BY JBH3 ARE INSTRUMENTS OF SERVICE IN RESPECT OF THIS PROJECT. THEY ARE NOT INTENDED OR REPRESENTED TO BE SUITABLE FOR REUSE BY OWNER OR OTHERS EXCEPT AS PART OF THE PROJECT OR ON ANY OTHER PROJECT.

THIS DRAWING HAS BEEN PREPARED WITH INFORMATION AVAILABLE AS OF THE DATE INDICATED BELOW. IF BEING PROVIDED IN EITHER PRINTED OR ELECTRONIC MEDIA, IT IS FOR REVIEW PURPOSES ONLY. JBH3 REMAINS ALL OWNERSHIP AND COPYRIGHTS. MAKE NO MODIFICATIONS OR REUSE THIS DRAWING WITHOUT EXPRESS WRITTEN APPROVAL. DRAWINGS ISSUED FOR CONSTRUCTION WILL BE SIGNED BELOW AND WILL BE SIGNED AND DATED BY THE PROJECT ARCHITECT IN THE PRINTING.

© JBH3 & ASSOCIATES, INC. © JBH3 ARCHITECTS, P.C. ALL RIGHTS RESERVED.

CONTRACTOR SHALL VERIFY ALL DIMENSIONS AND SITE CONDITIONS AND REPORT ANY DISCREPANCIES TO JBH3. JBH3 IS NOT RESPONSIBLE FOR ANY UNREPORTED DISCREPANCIES.

JBH3 ARCHITECTS, P.C.
CERTIFICATION OF AUTHORIZATION
21-A00118900

JOHN B. HIBBERD III
REGISTERED ARCHITECT
NJ 21-A001775800

MEP CONSULTANT
HIGHLAND ASSOCIATES
102 HIGHLAND AVENUE
CLARK SUMMIT, PA 18411
570.586.4334

STRUCTURAL CONSULTANT
CKS STRUCTURES, INC.
280 N. PROVIDENCE ROAD
SUITE 105
MEDIA, PA 19063
484.444.2329

CONSULTANT

KEY PLAN

NO.	DATE	BY	REVISION NOTES

C	11/24/25	PERMIT/CONSTRUCTION
B	9/10/25	BID ISSUE
A	8/11/25	BID ISSUE

NO. DATE ISSUE NOTES

CLIENT
Cooper University Health Care

PROJECT
RENOVATION FOR:
BAYADA HOME HEALTH CARE
406 BENSON STREET
CAMDEN, NJ

SHEET TITLE	
P/V/D LOCATION PLANS	
STATUS	PROJECT ID
PERMIT/CONSTRUCTION	24-06
DRAWN BY	SCALE
JBH	AS NOTED
REVIEWED BY	SHEET NO.
JBH	A-202
DATE	
11/24/25	
PLOT DATE	
11/25/25	12 OF 25

